


RZUT PARTERU
skala 1:100

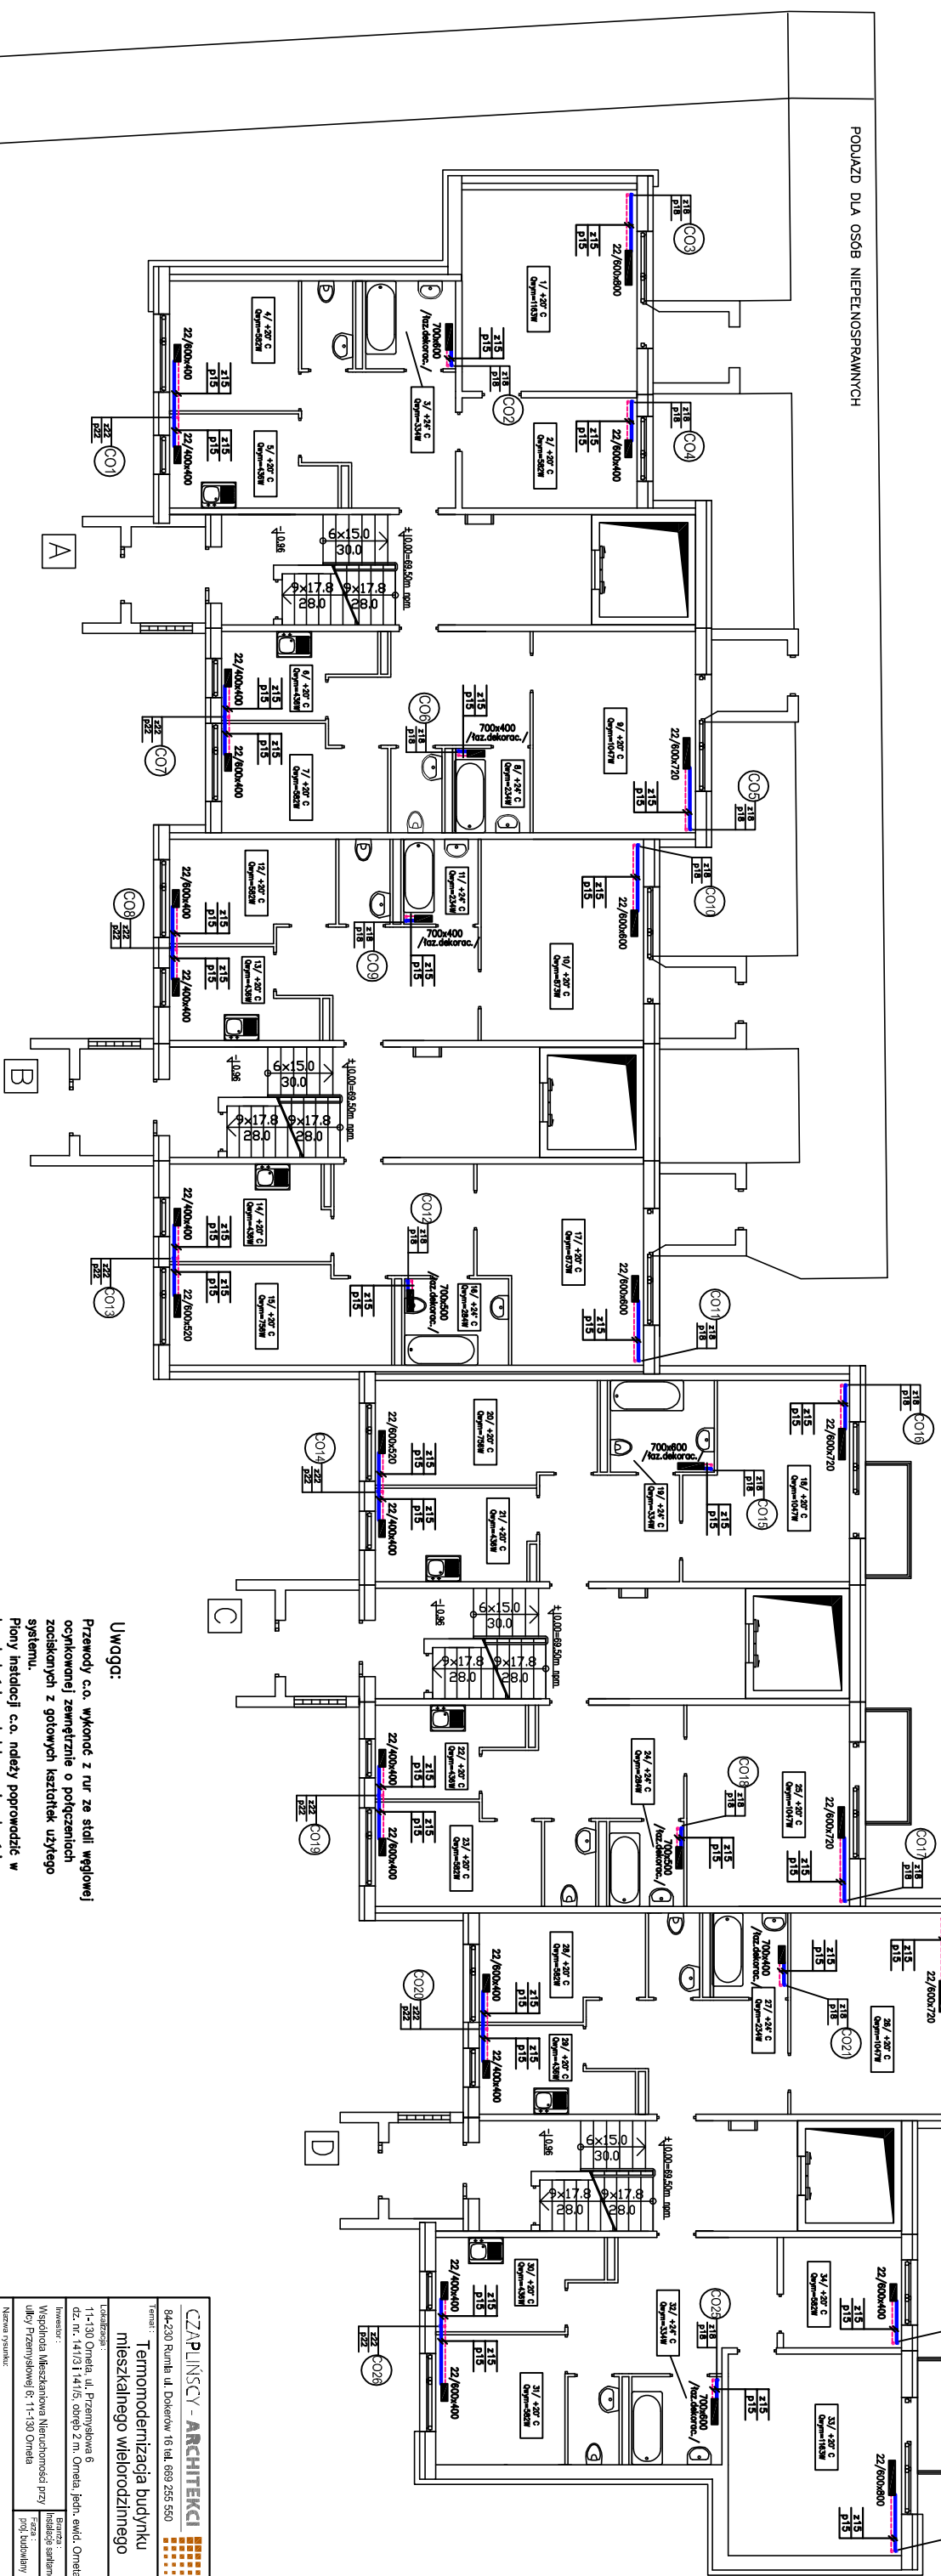

Uwaga:

[illegible][illegible]